



**THE NEW MAKERS**

BENEDENRIJWEG 186, 2987 VB RIDDERKERK  
INFO@THENEWMARKERS.COM  
085 06 06 630

**PROJECT INFORMATION**

**PD**

PROJECT NUMBER: 990-000  
PROJECT MANAGER: FVZ  
LEAD ENGINEER: JyV  
CLIENT: ERA Contour

**NOTES**

/


**DRAWING INFORMATION**

**PLATTEGROND\_50**


DRAWN BY: DT  
CHECKED BY: JyV  
FILE NAME:  
DATE: 2023-10-02  
SIZE: A3

SHEET NUMBER


**21**

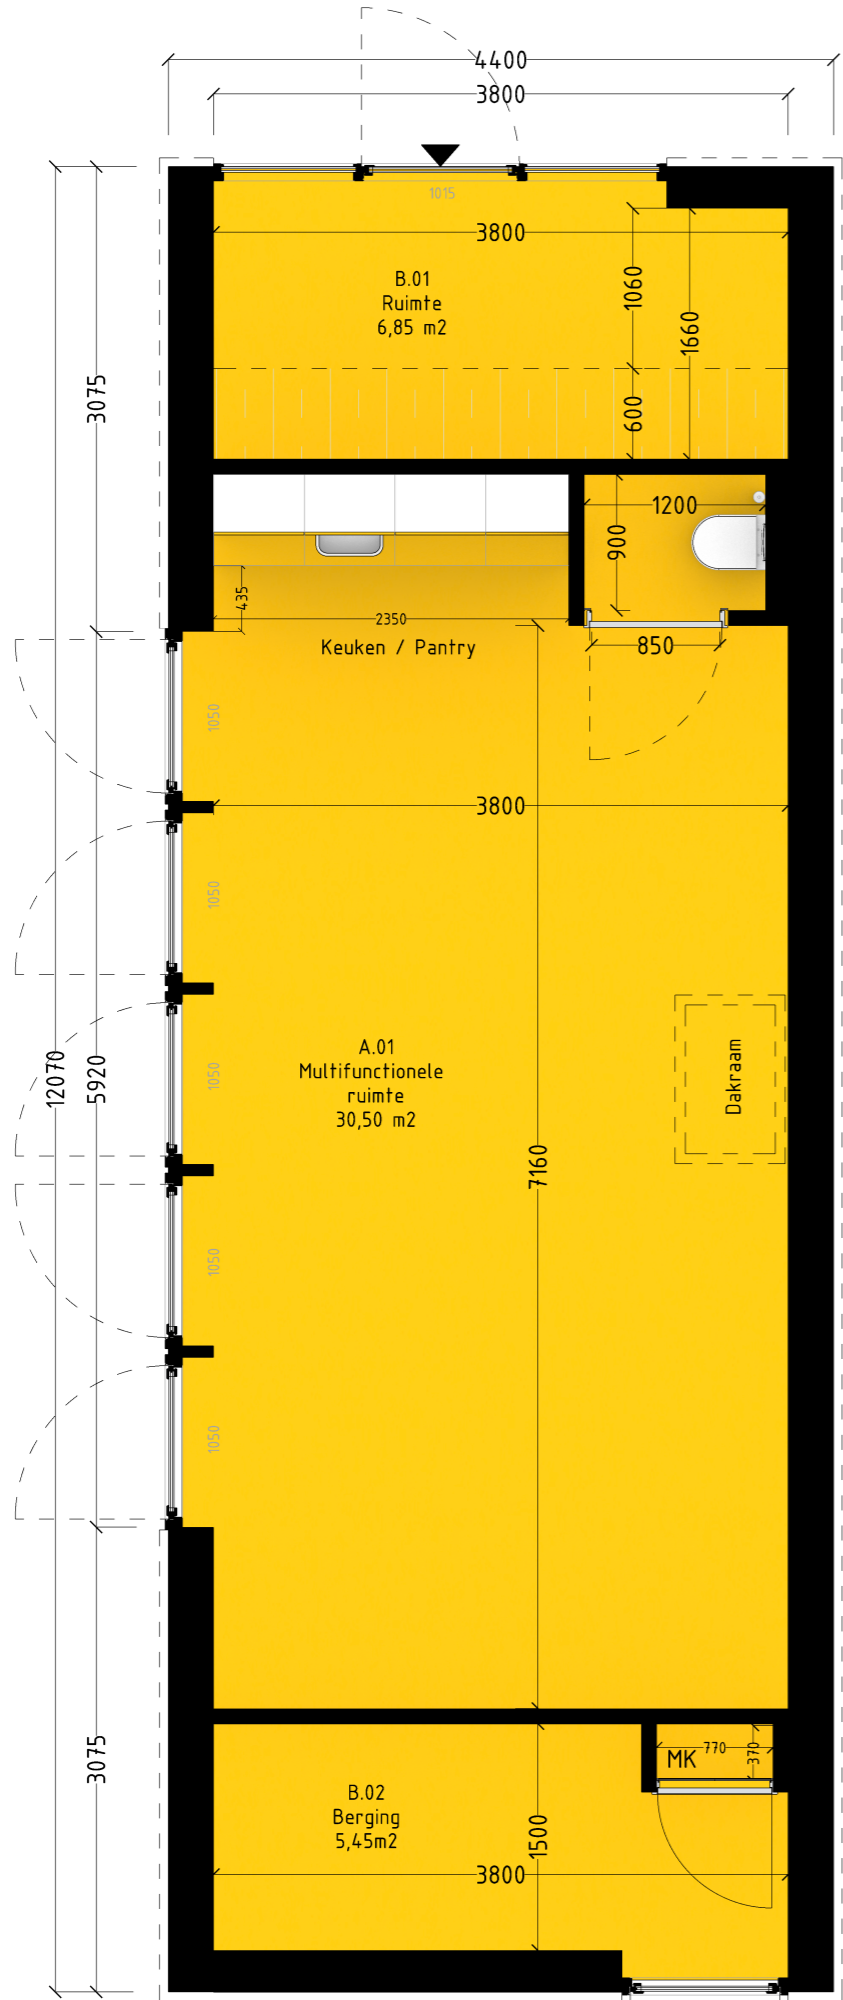

Plattegrond  
1:50

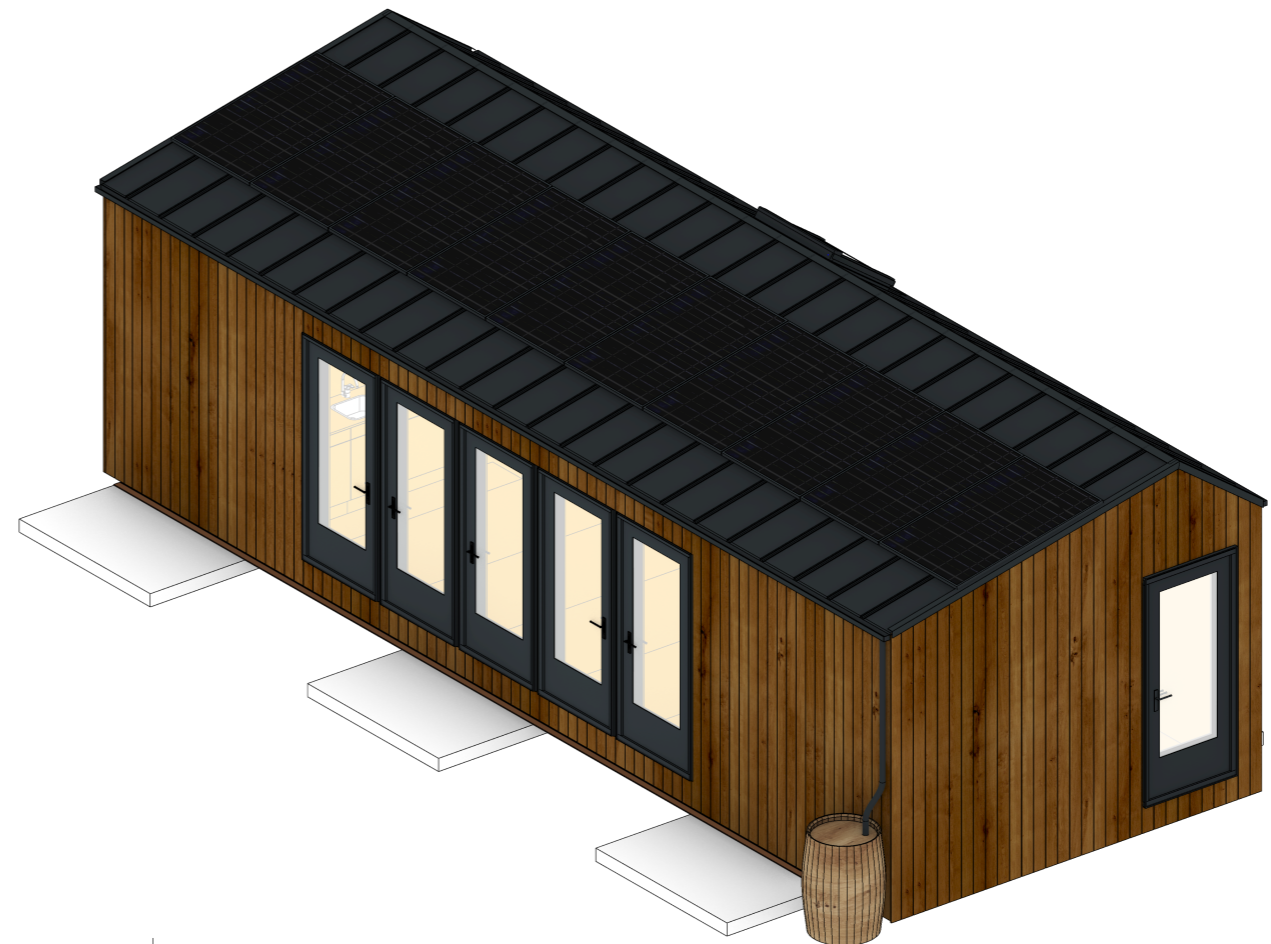

Isometrisch

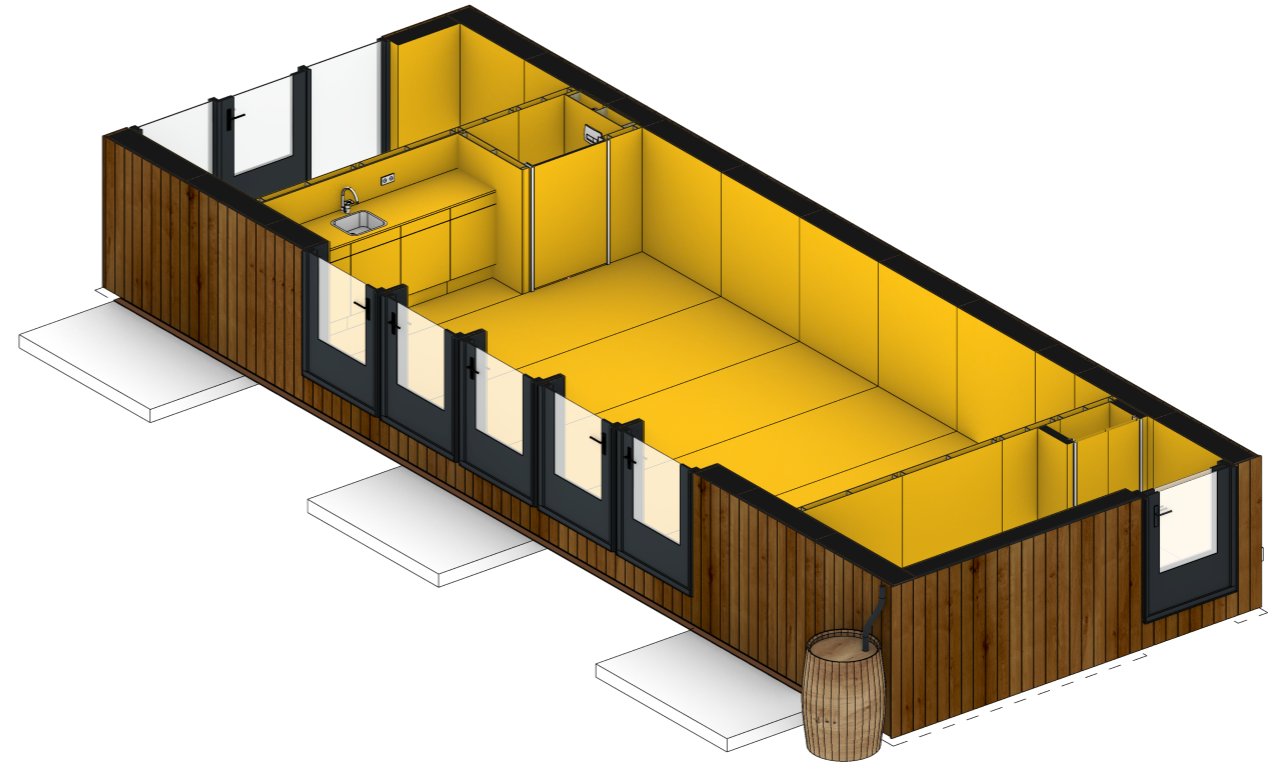

Doorsnede isometrisch